


**LEGEND**

-  4432 DEBRIS AREA
-  4452 DEBRIS AREA
-  ICE HOUSE INLET

Number	Minimum	Maximum	Area	Color
1	-9.00	-6.00	32.14	Dark Red
2	-8.00	-7.00	1454.95	Red
3	-7.00	-6.00	2443.28	Red
4	-6.00	-5.00	6829.19	Red
5	-5.00	-4.00	14968.82	Red
6	-4.00	-3.00	9461.53	Red
7	-3.00	-2.00	7826.72	Red
8	-2.00	-1.00	4504.25	Red
9	-1.00	0.00	2633.95	Red
10	0.00	1.00	1479.06	Light Red
11	1.00	2.00	132.60	Light Green

4452 CUT AMOUNTS				
Number	Minimum Elevation	Maximum Elevation	Area	Color
1	-12.00	-11.00	3.48	Dark Red
2	-11.00	-10.00	382.55	Red
3	-10.00	-9.00	893.06	Red
4	-9.00	-8.00	10730.96	Red
5	-8.00	-7.00	63698.56	Red
6	-7.00	-6.00	40153.17	Red
7	-6.00	-5.00	35199.66	Red
8	-5.00	-4.00	62543.48	Red
9	-4.00	-3.00	98651.89	Red
10	-3.00	-2.00	26323.65	Red
11	-2.00	-1.00	6152.68	Red
12	-1.00	0.00	3427.84	Light Red
13	0.00	1.00	1393.41	Light Green
14	1.00	2.00	240.94	Light Green

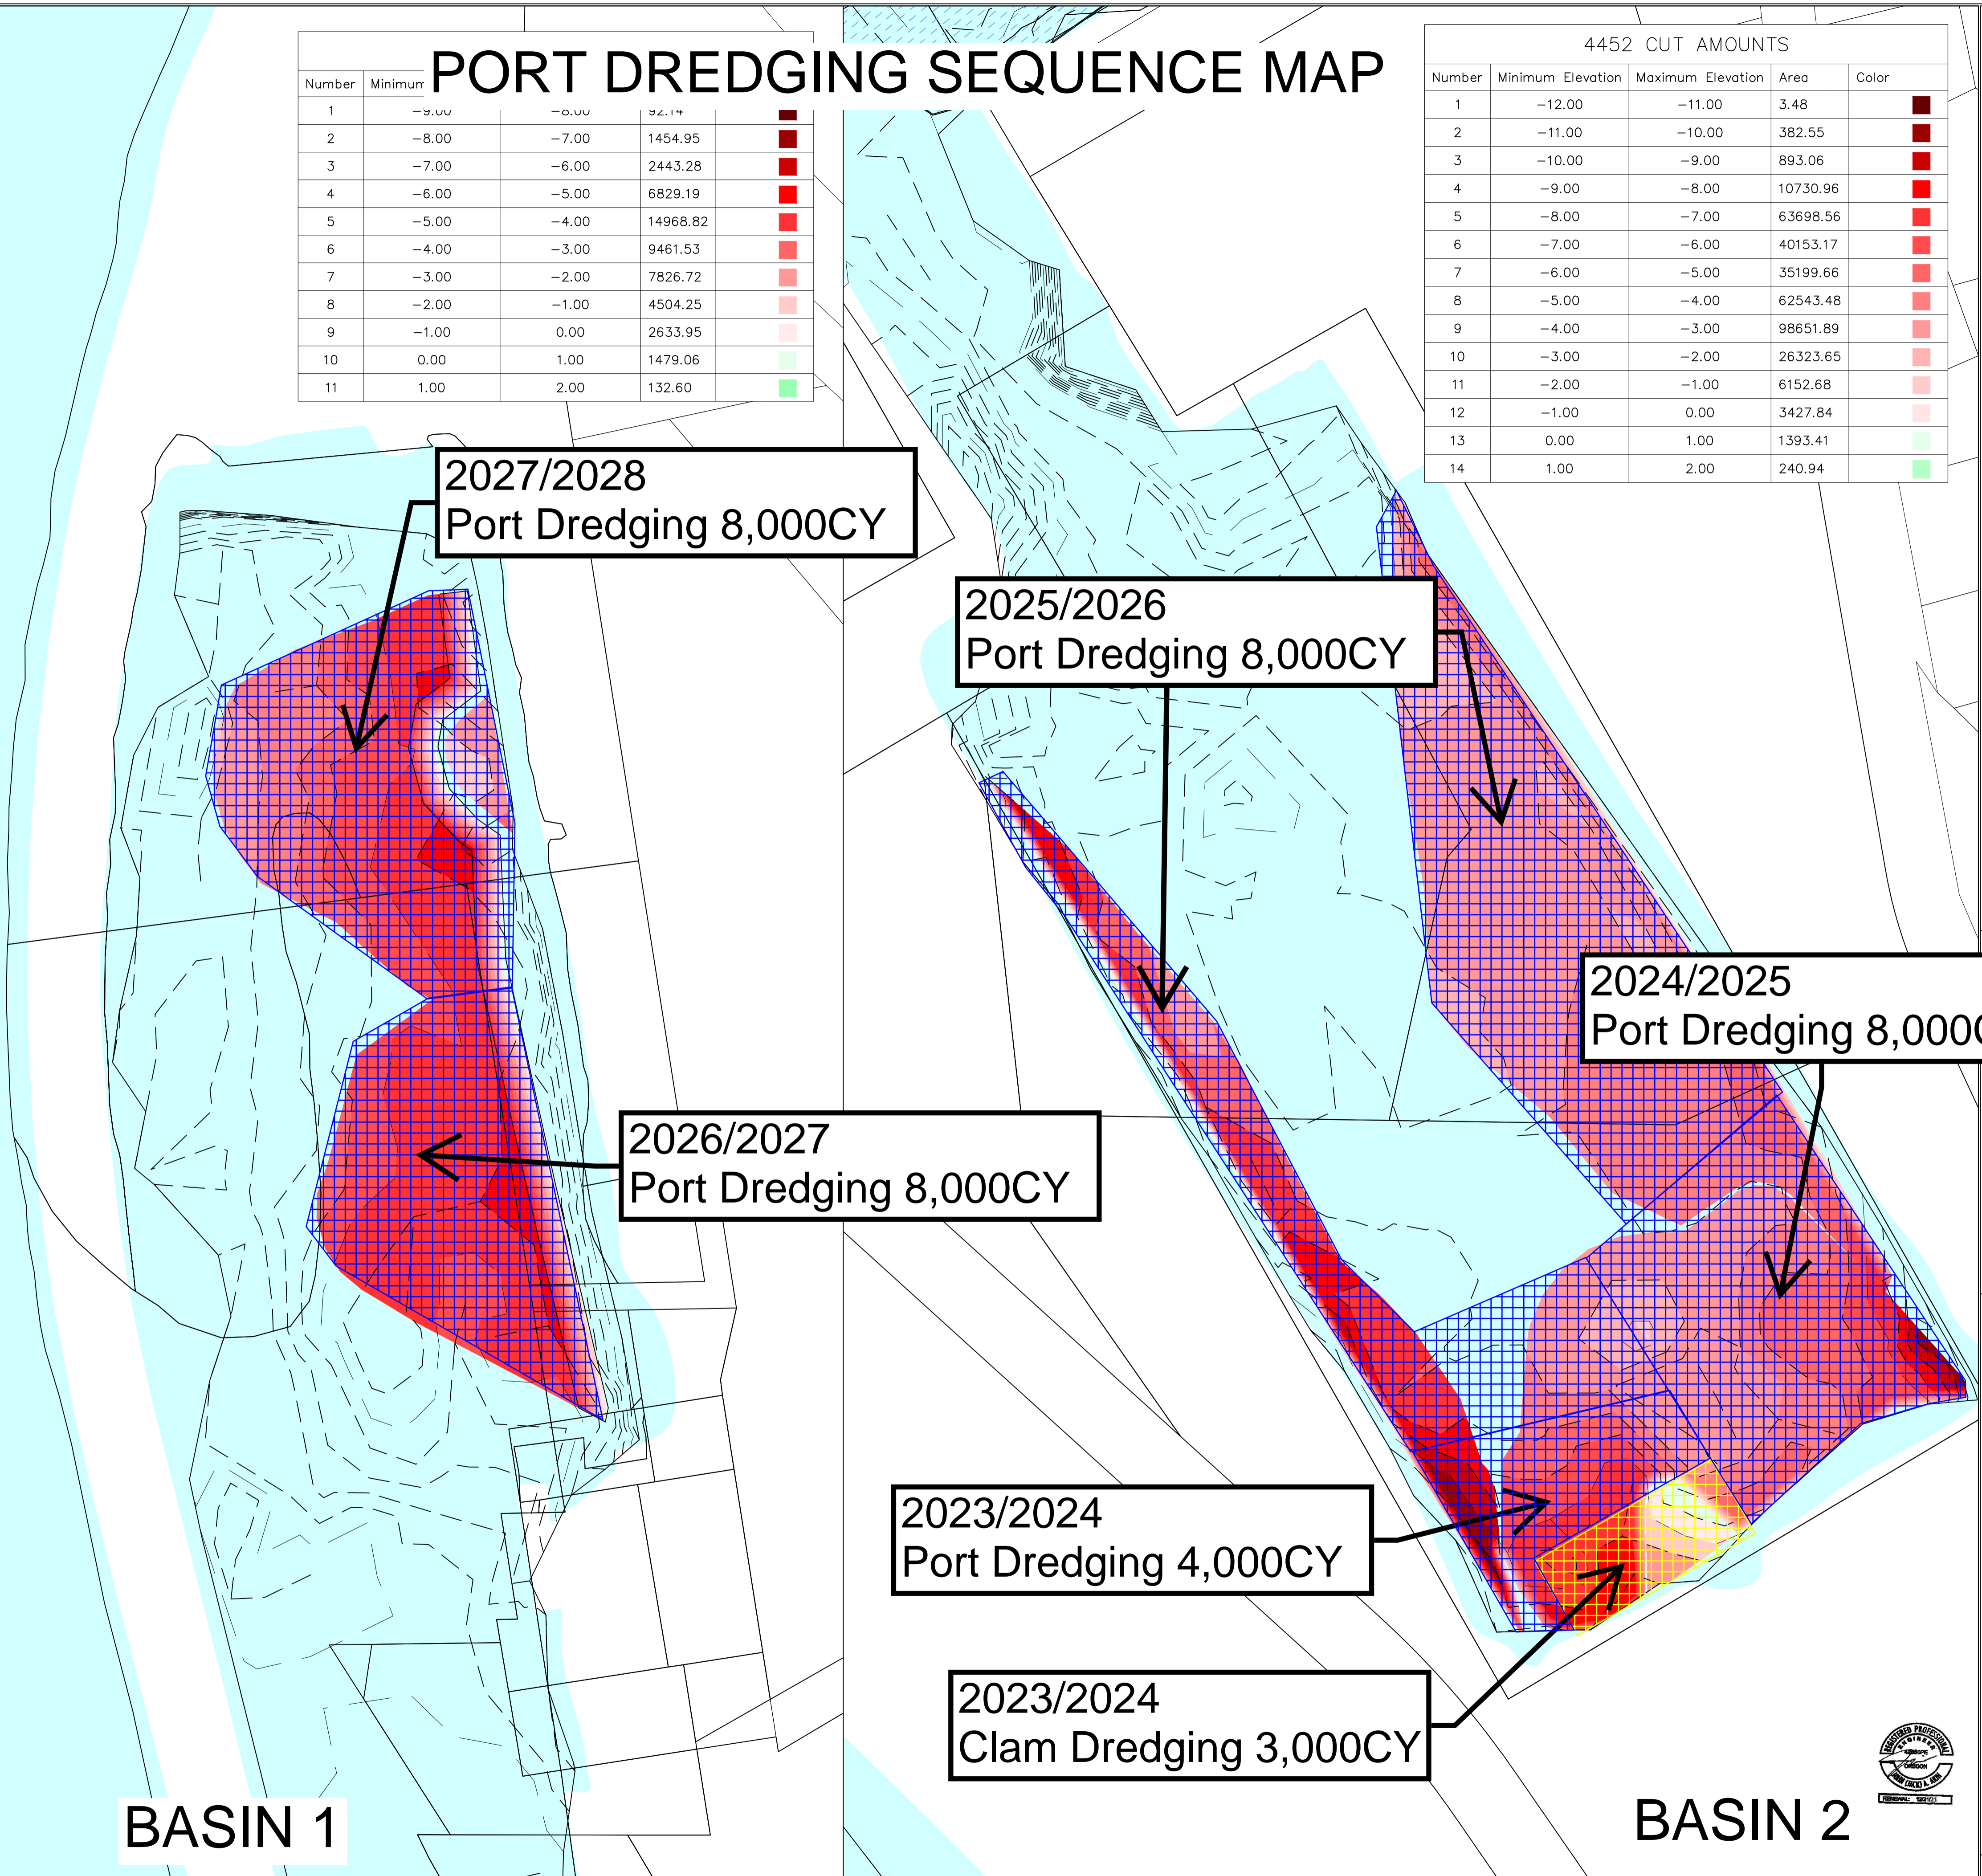

PLANNED DREDGING  
SCALE 1" : 150'

BASIN 1  
NORTH BASIN ISOPACH  
SCALE 1" : 80'

BASIN 2  
SOUTH BASIN ISOPACH  
SCALE 1" : 80'

ENGINEER:  
  
EMC  
ENGINEERS/SCIENTISTS, LLC

PORT OF BROOKINGS  
HARBOR

PREPARED FOR:  
**PORT OF BROOKINGS**  
1633D Lower Harbor Rd, Brookings, OR 97415

Date: 12/28/2020  
Drawn By: INFRADRAFT  
Sheet No.: C103  
File No.: 115