


TOPOGRAPHIC SURVEY

PREPARED FOR
PORT OF BROOKINGS-HARBOR
LOCATED IN
NE1/4, SECTION 8,
T41S, R13W, WILLAMETTE MERIDIAN,
CURRY COUNTY, OREGON

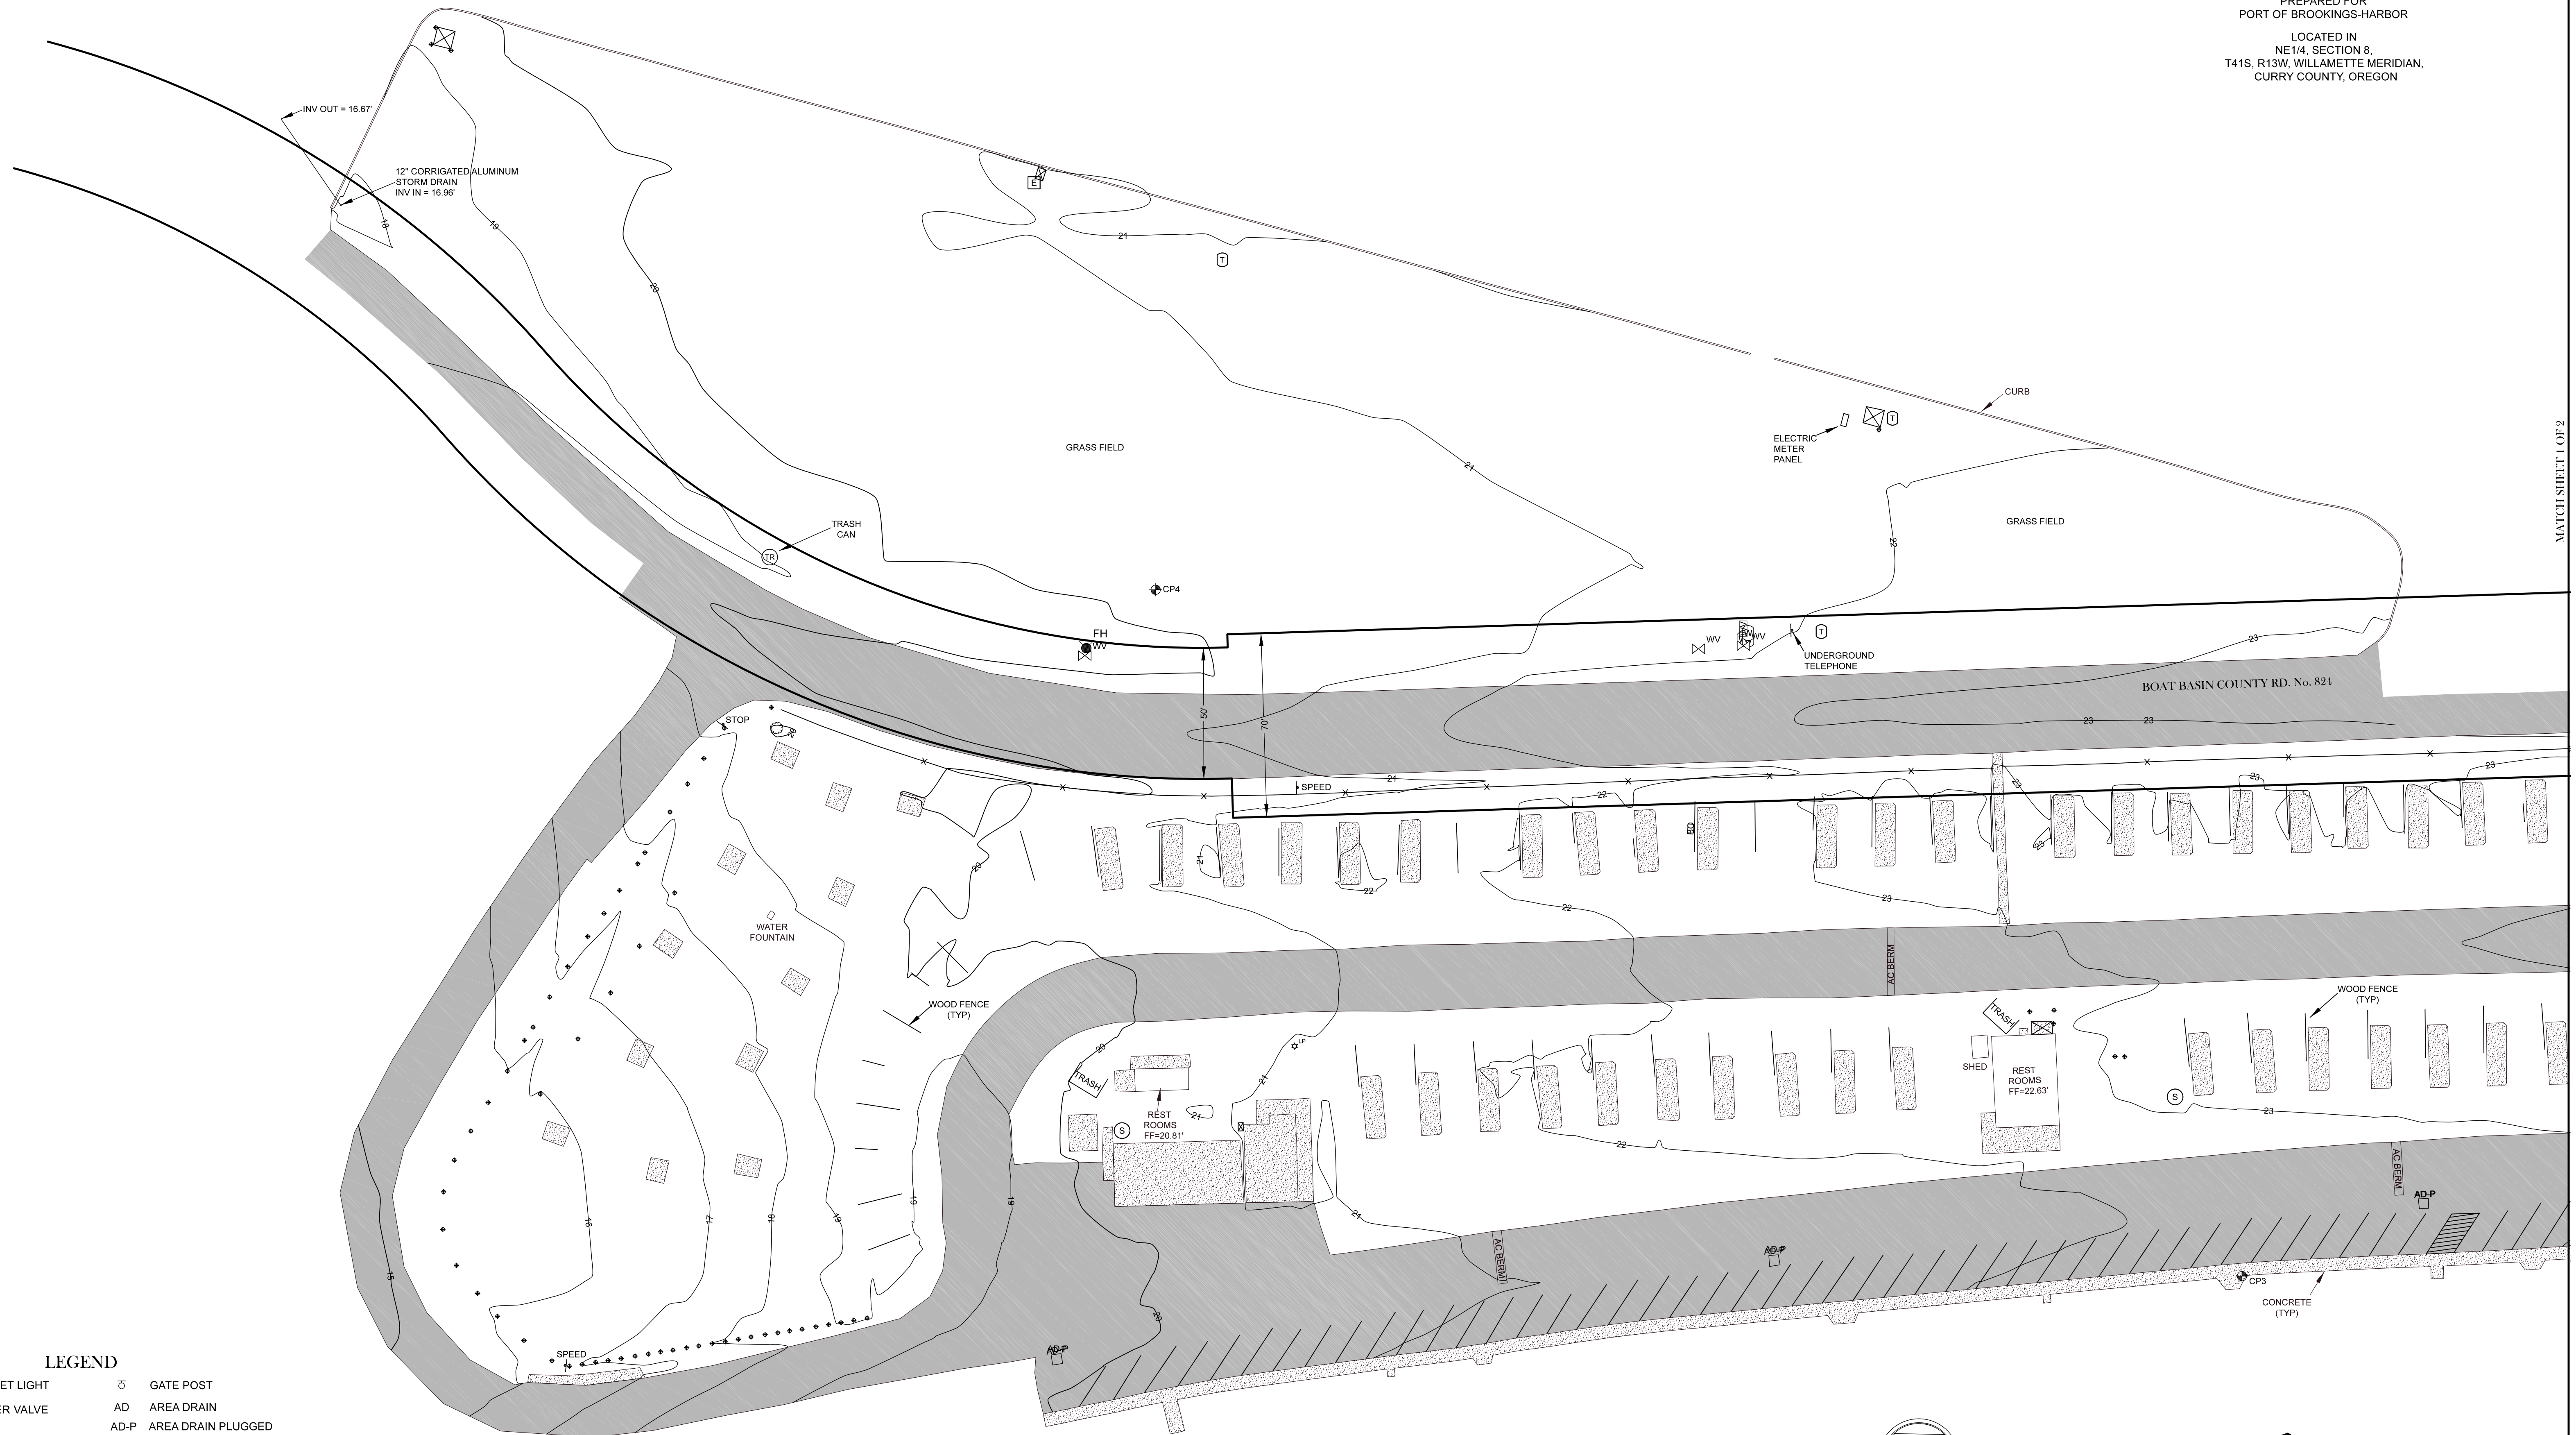


MATCH SHEET 1 OF 2

LEGEND

- | | | | |
|------|-----------------|------|--------------------------------|
| ⊙ LP | STREET LIGHT | ⊙ | GATE POST |
| ⊗ W | WATER VALVE | AD | AREA DRAIN |
| ⊙ FH | FIRE HYDRANT | AD-P | AREA DRAIN PLUGGED WITH DEBRIS |
| ⊙ W | WATER METER | ⊙ | BLOW OFF |
| ⊙ S | SEWER MANHOLE | ⊙ | SCULPTURE |
| ⊙ E | ELECTRIC METER | ▒ | CONCRETE |
| ⊙ T | TELEPHONE RISER | ■ | PAVEMENT |
| ⊗ | TRANSFORMER | | |
| + | SIGN | | |
| • | BOLLARD | | |
| ⊙ | 10" YUCCA TREE | | |
| ⊙ | 16" SPRUCE TREE | | |

SURVEY CONTROL			
NORTHING	EASTING	ELEV.	DESCRIPTION
224528.591	383595.705	23.34'	5" REBAR WITH BLUE PLASTIC CAP MKD. "RALS CONTROL"
224776.260	383285.105	23.55'	5" REBAR WITH BLUE PLASTIC CAP MKD. "RALS CONTROL"
224222.539	382965.011	22.55'	MAG SPIKE WITH 1 1/2" BRASS WASHER MKD. "RALS CONTROL"
225198.589	382868.050	20.25'	5" REBAR WITH BLUE PLASTIC CAP MKD. "RALS CONTROL"

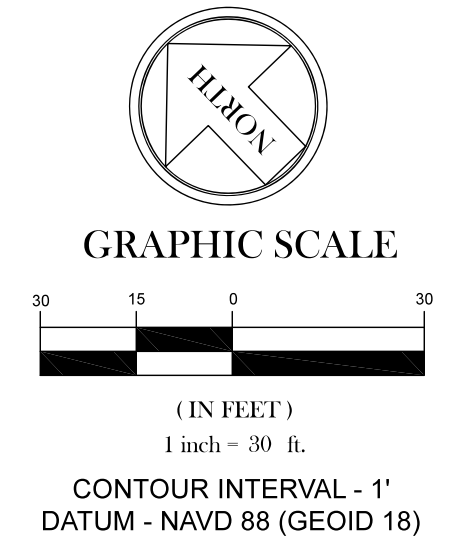

REGISTERED
PROFESSIONAL
LAND SURVEYOR

OREGON
JULY 25, 1993
RICHARD P. ROBERTS
2730
EXPIRES 12/31/20

Roberts & Associates
LAND SURVEYING INC.

611 SPRUCE STREET
P.O. Box 1599
Brookings, OR 97415

Ph: 541-469-0162
Fax: 541-469-5456

Drawn By: CEF	Date: 7/23/2020
Checked By: RPR	Job No. 20-099
Drawing Name: TOPO	Sheet 2 of 2
Project Folder: 20-099	